

# AMP Collection Shops

7700 Harper Ave, Detroit, MI 48213

Preliminary Documents
Issued for Owner's Review



McCrary Group, LLC., 400 Renaissance Center Suite 2600 - #1882 Detroit, MI 48243 info@mccrarygroup.com

JMS Engineering Services


### AMP Collection Shops

Project Location: 7700 Harper Ave. Detroit, MI 48213

#### Submittal and Revisions

No.	Description	Date
1	Owner Revision 1	9-15-2023

#### Owner

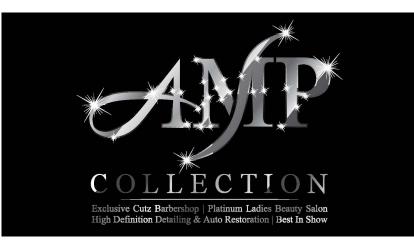

#### **Cover Sheet**

 Project Number
 2023.05.19


 Date
 Dec. 26, 2023


 Drawn By
 CEM

 Checked By
 C. McCrary

A0-01

Copyright Notice: These documents are protected Instruments of Service, intended for use solely with respect to this Project. Any unauthorized use and/or reproduction of the Instruments of Service is strictly prohibited and Governed by Law.

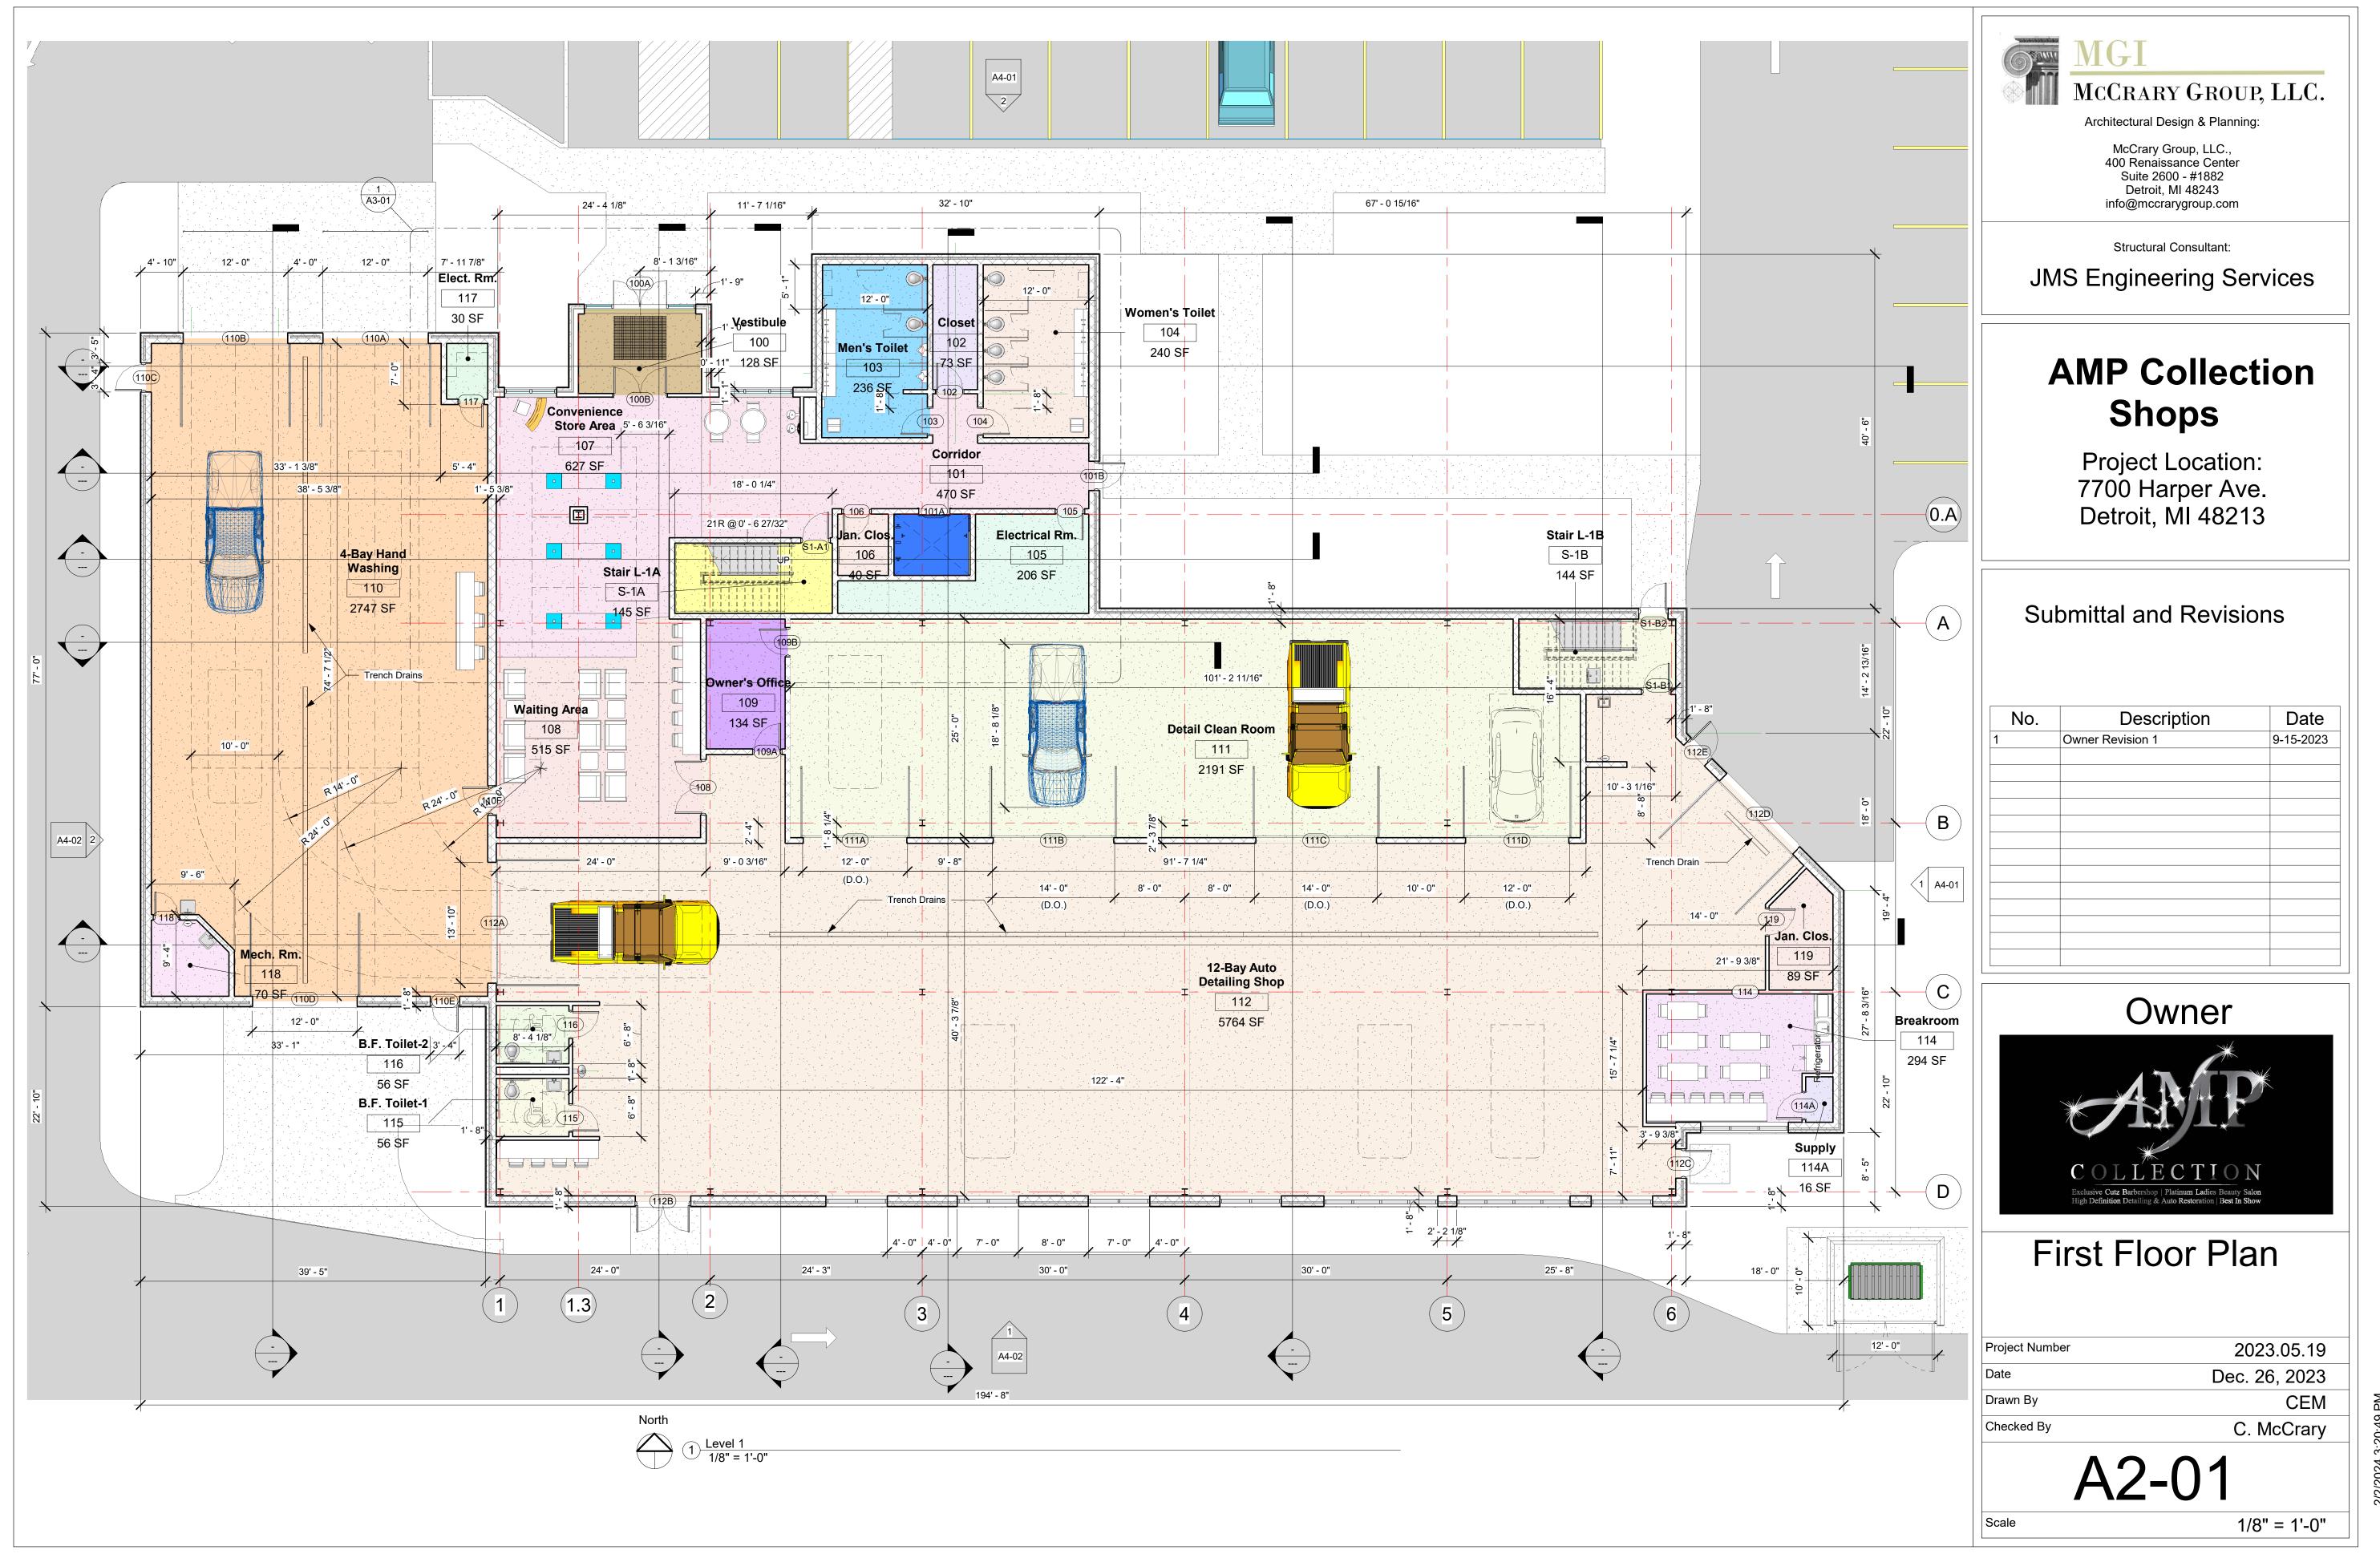

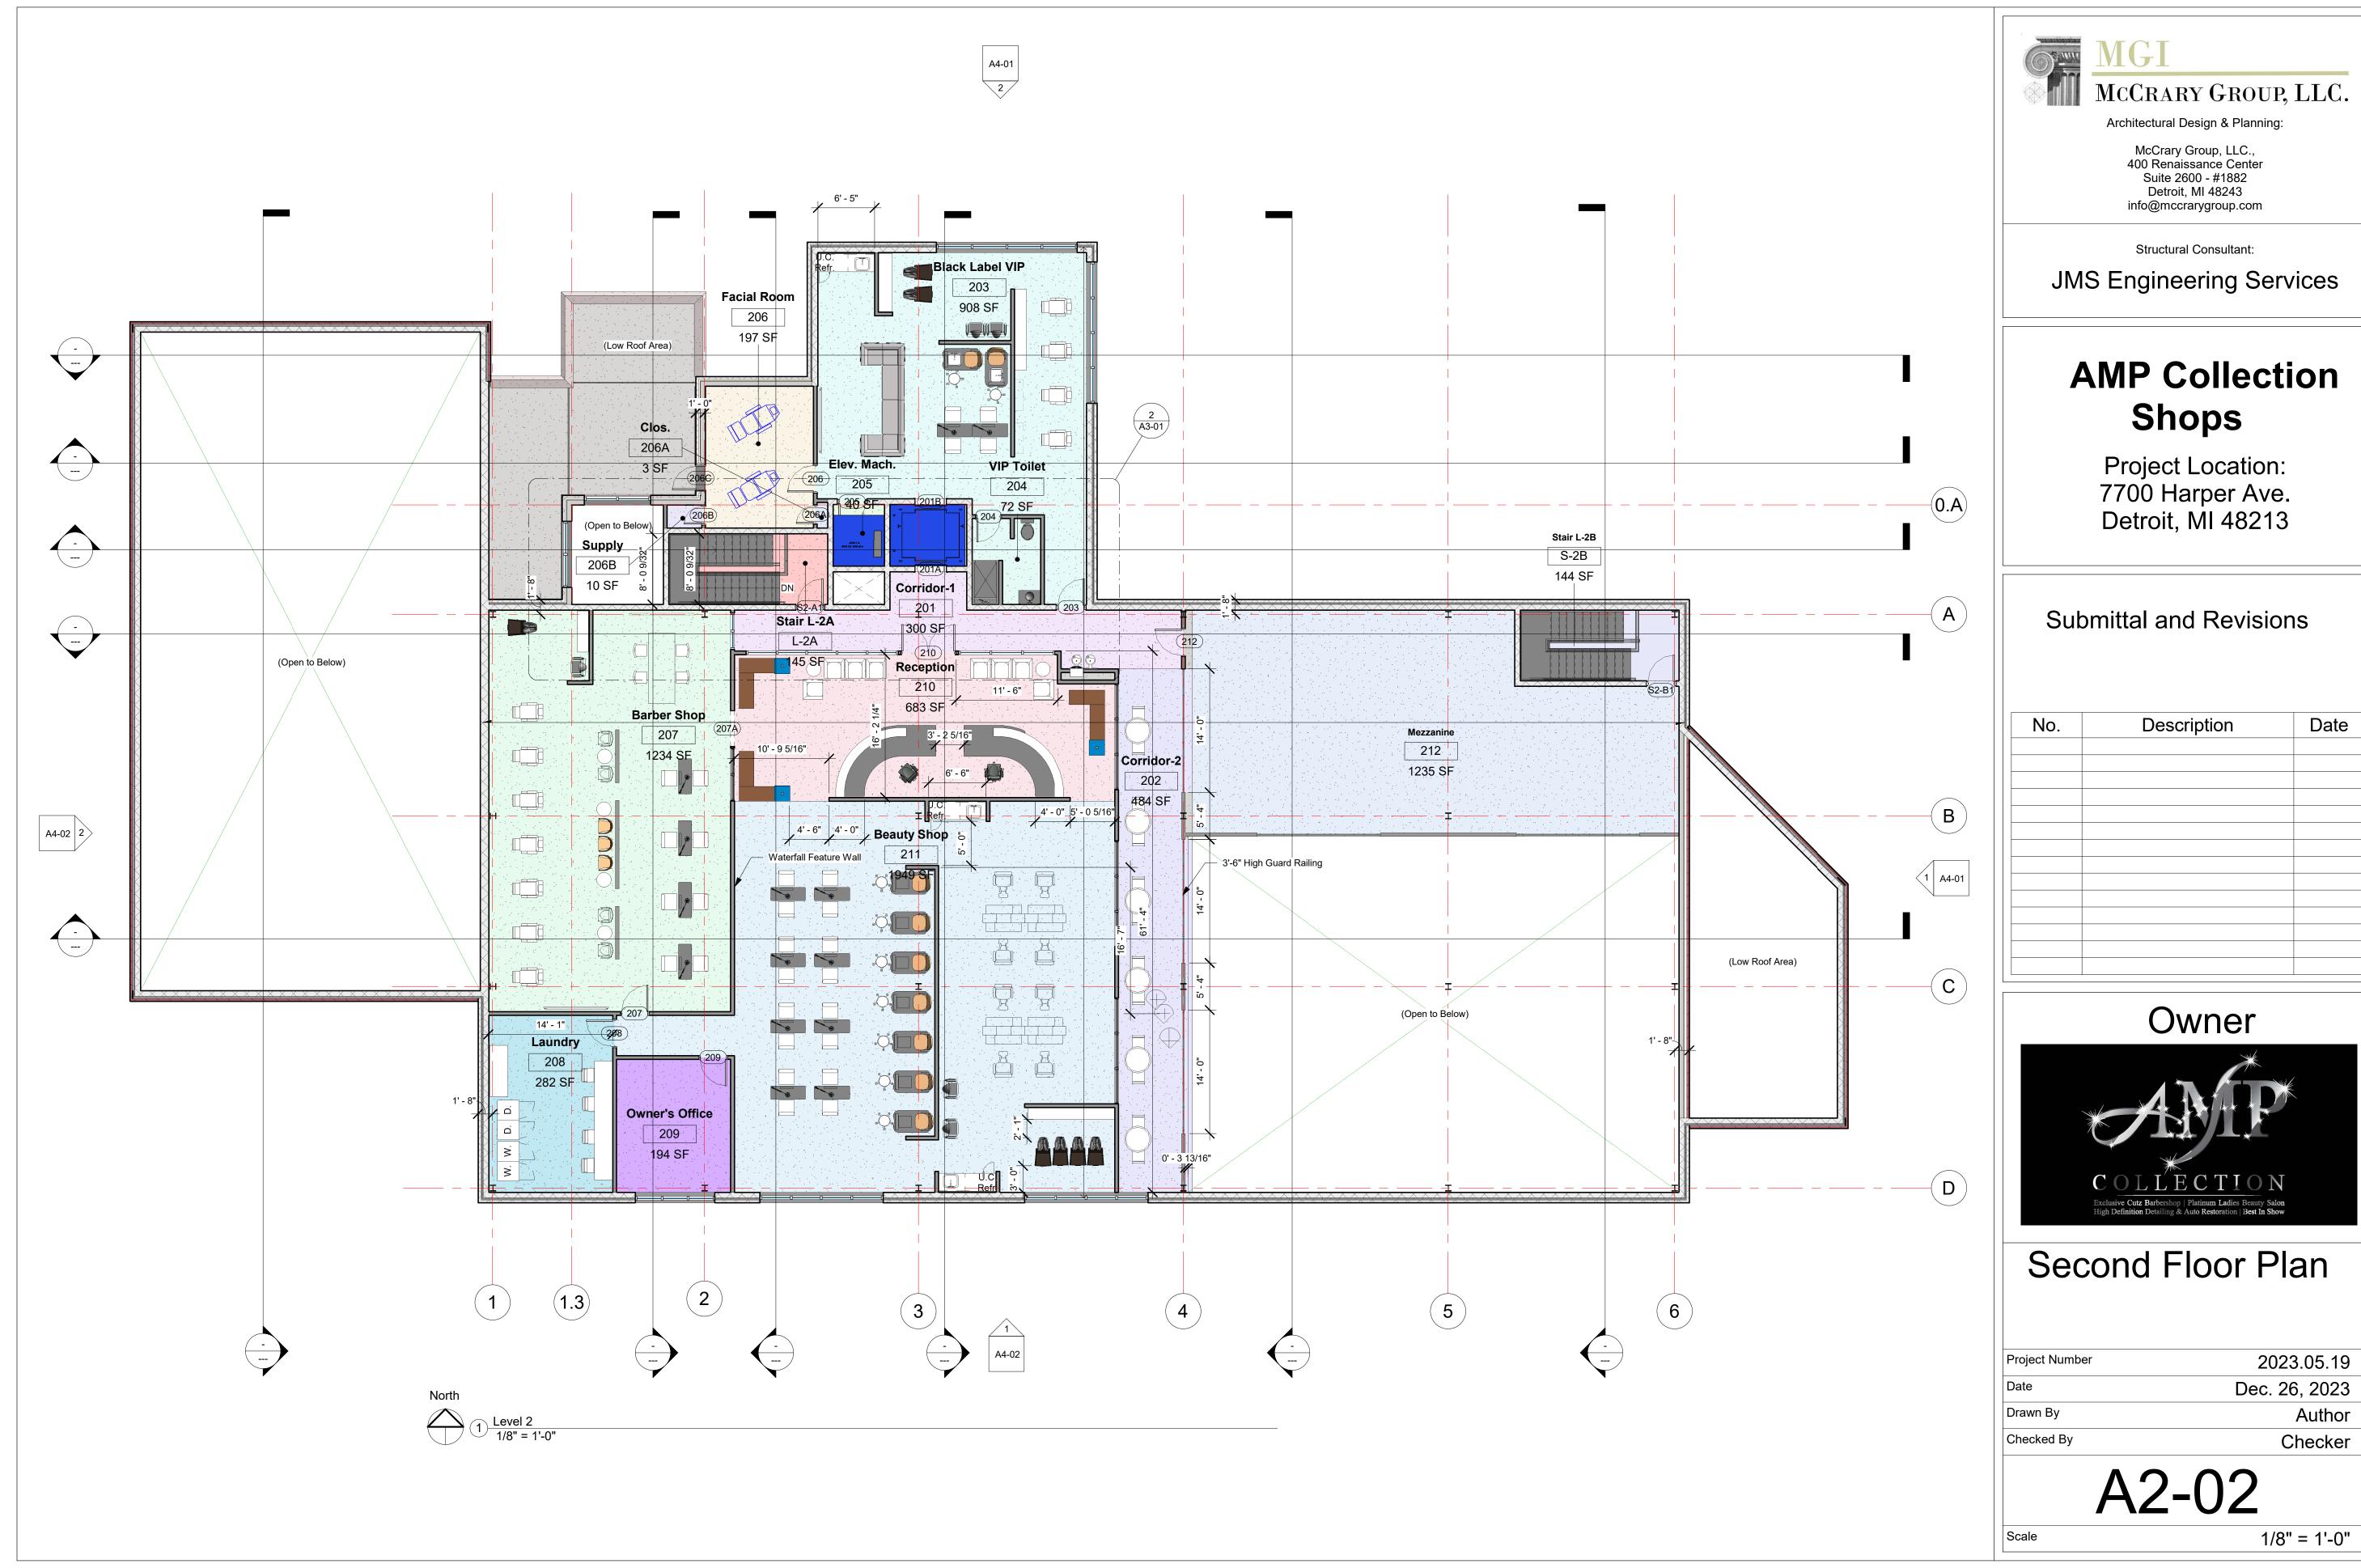

North
1/8" = 1'-0"



McCrary Group, LLC., 400 Renaissance Center Suite 2600 - #1882 Detroit, MI 48243 info@mccrarygroup.com

Structural Consultant:

JMS Engineering Services

# AMP Collection Shops

Project Location: 7700 Harper Ave. Detroit, MI 48213

#### Submittal and Revisions

No.	Description	Date
1	Owner Revision 1	9-15-2023

### Owner





# North & East Exterior Elevations

Project Number	2023.05.19
Date	Dec. 26, 2023
Drawn By	Author
Checked By	Checker

A4-01

1/8" = 1'-0"

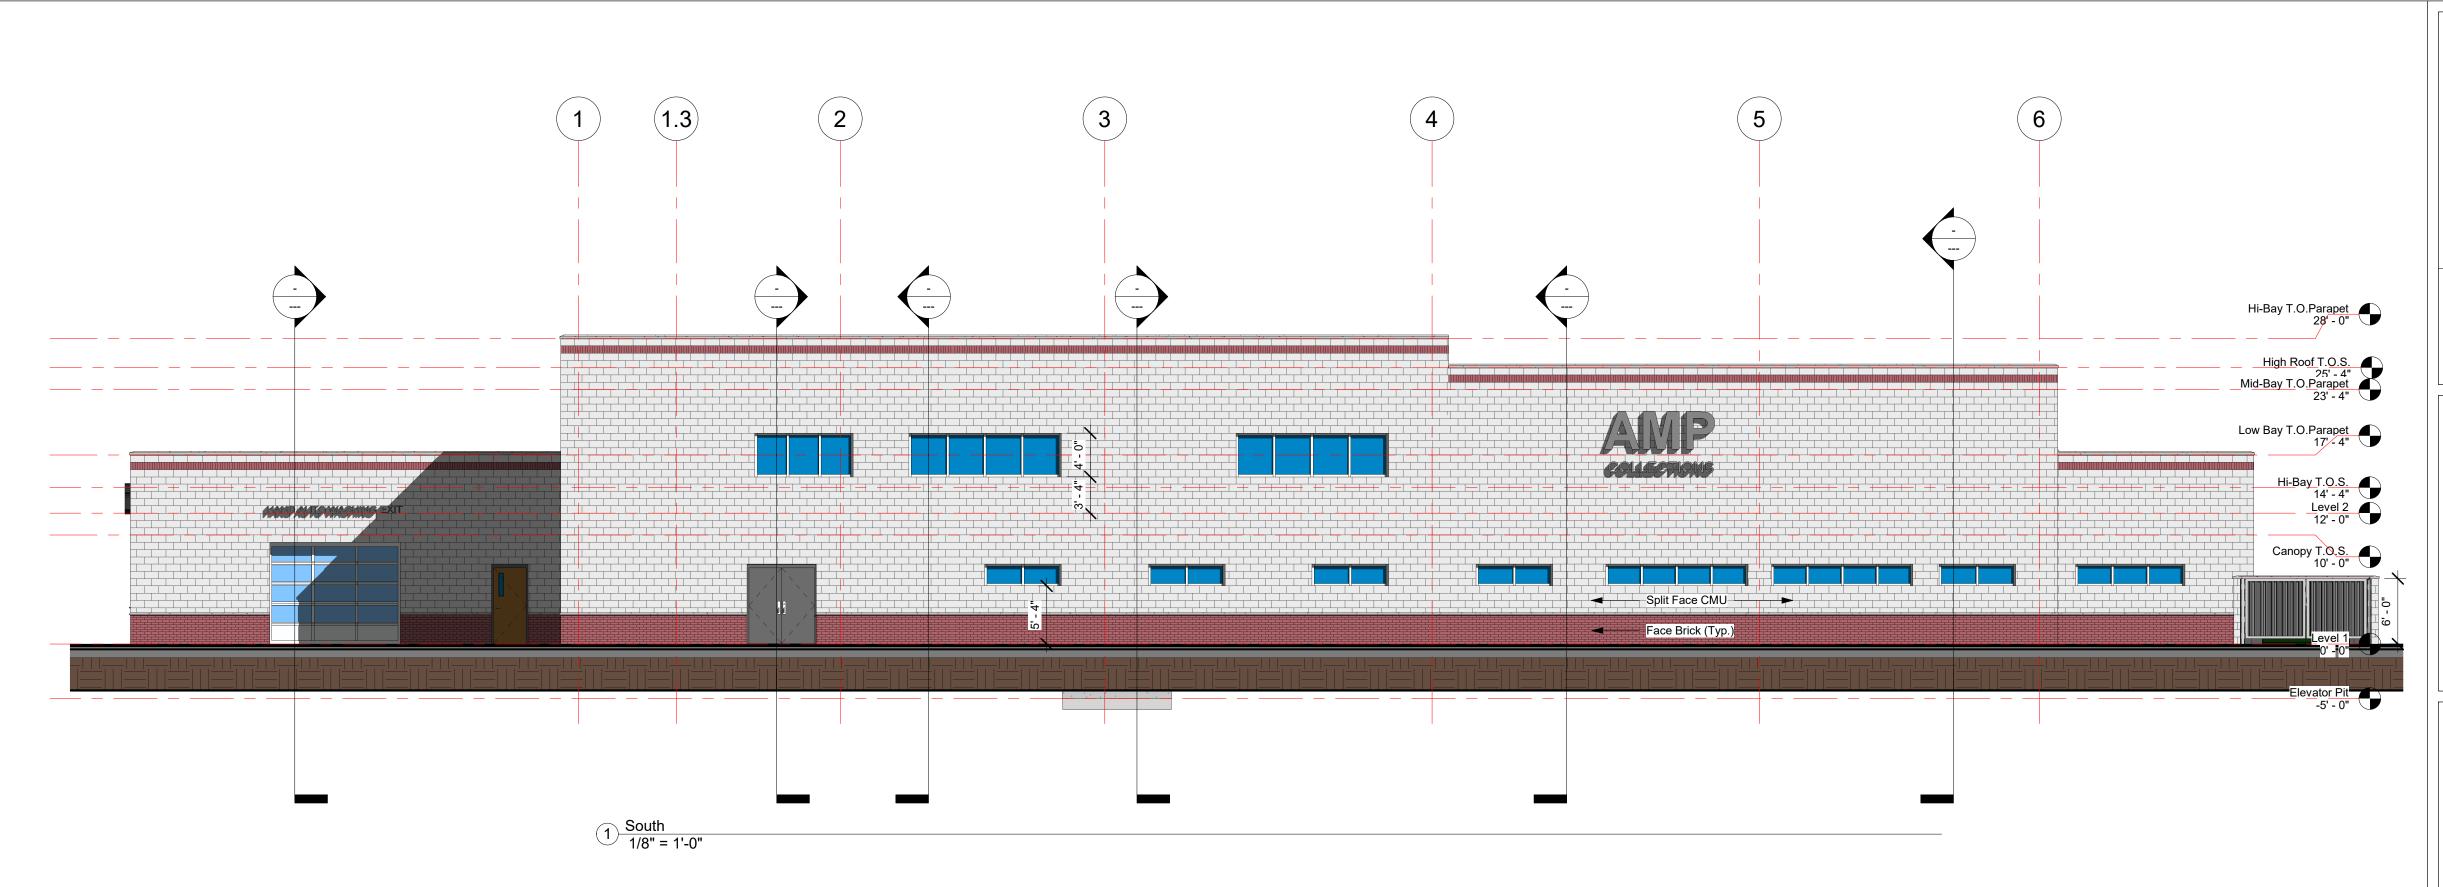

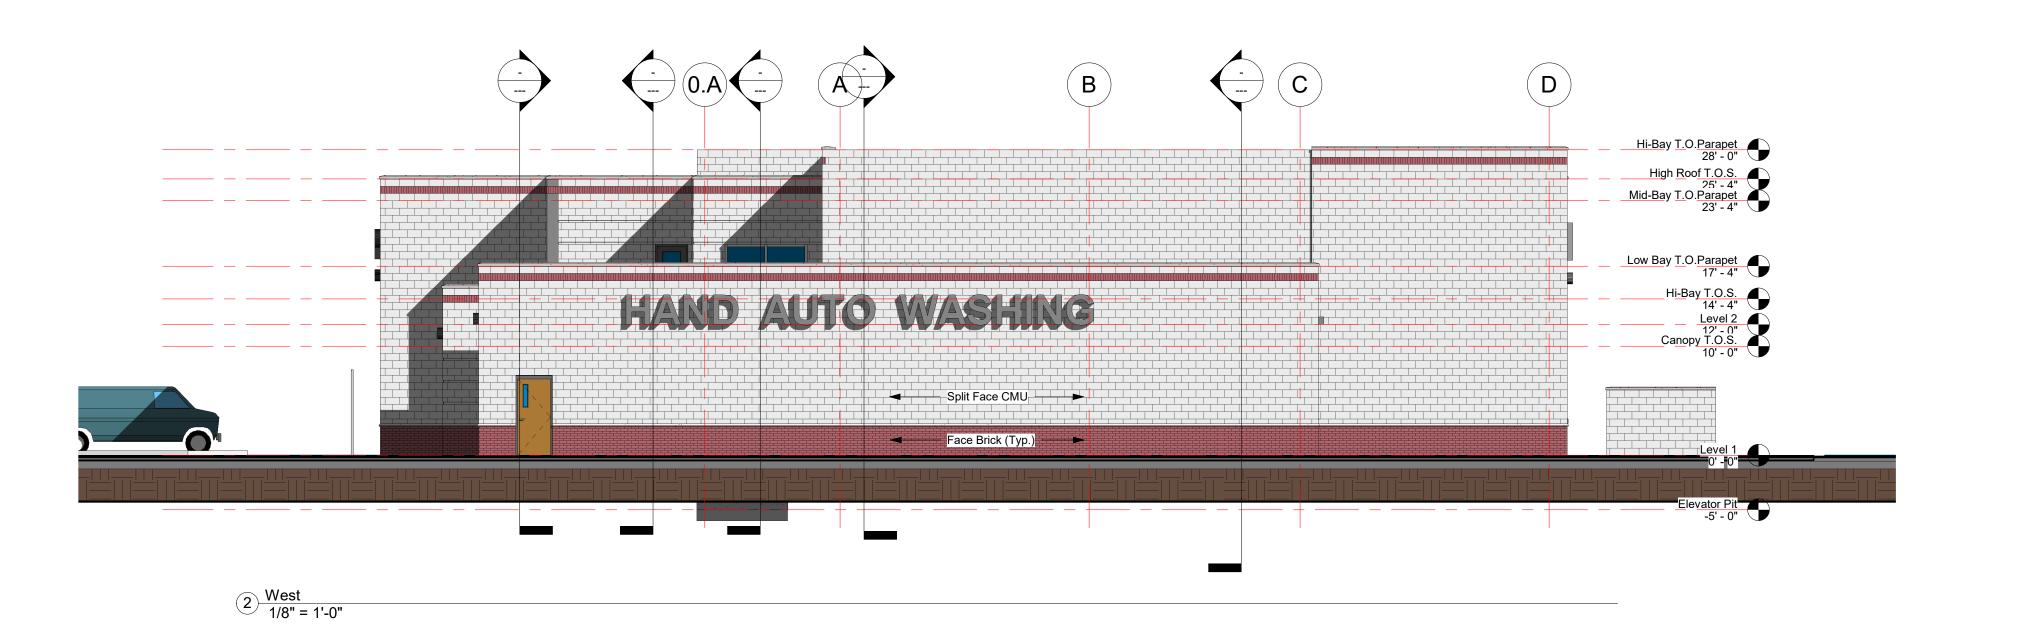



McCrary Group, LLC., 400 Renaissance Center Suite 2600 - #1882 Detroit, MI 48243 info@mccrarygroup.com

Structural Consultant:

JMS Engineering Services

### AMP Collection Shops

Project Location: 7700 Harper Ave. Detroit, MI 48213

#### Submittal and Revisions

on Date 9-15-2023
9-15-2023

### Owner



# South & West Exterior Elevations

Project Number	2023.05.19
Date	Dec. 26, 2023
Drawn By	Author
Checked By	Checker

A4-02

1/8" = 1'-0"