


**KEYED NOTES: SITE PLAN**


- 1 CATCH BASIN - EXISTING
- 2 WATER SERVICE - EXISTING
- 3 UTILITY POLE WITH LIGHT
- 4 ELECTRICAL SERVICE - EXISTING
- 5 GAS SERVICE ENTRANCE - EXISTING
- 6 MAN HOLE - EXISTING
- 7 FIRE HYDRANT - EXISTING
- 8 FENCE, BLACK CHAIN LINK
- 9 SLIDING VEHICLE GATE W/ OPERATOR
- 10 NEW CONCRETE CURB
- 11 NEW CONCRETE SIDEWALK
- 12 NEW CONCRETE CURB SIDEWALK
- 13 NEW ASPHALT PARKING LOT
- 14 NEW LANDSCAPING w/ CONCRETE CURB
- 15 SNOW STORAGE AREA
- 16 NEW CATCH BASIN

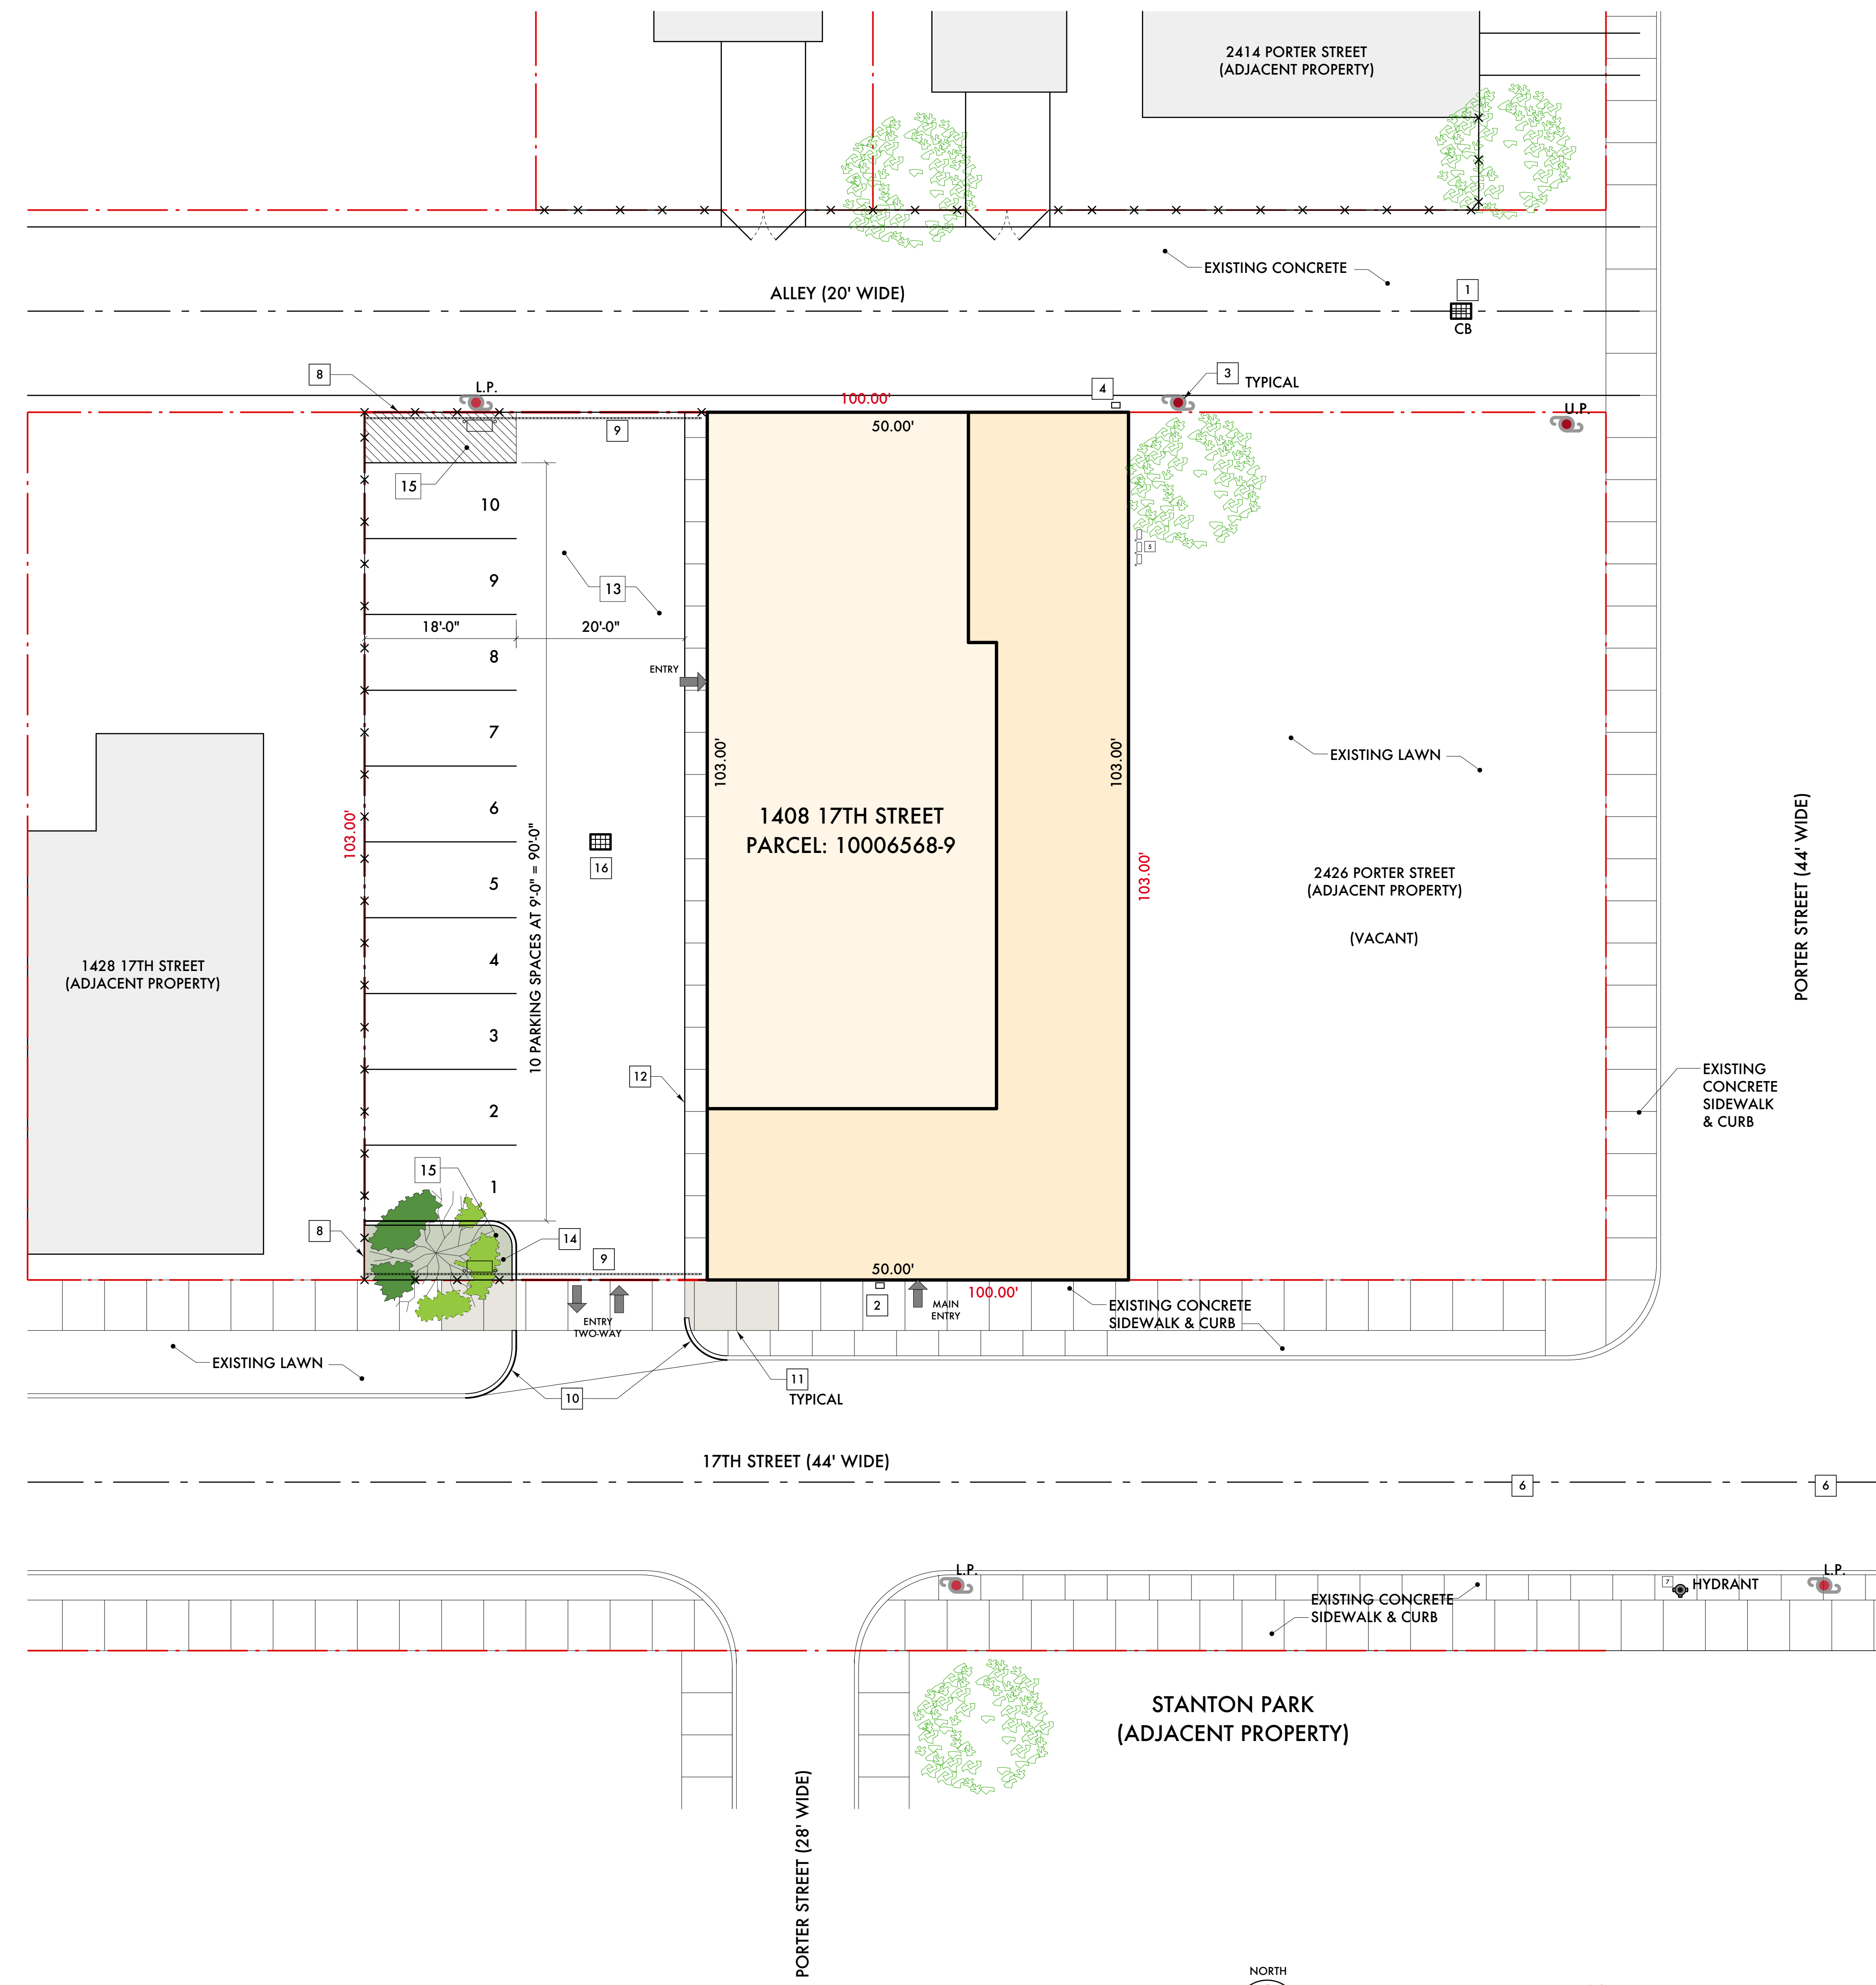

12/15/2023 Planning Commission  
 08/01/2023 SLU  
 Date: Issued For:  
**17th Street Lofts**  
**Renovation & Adaptive Reuse**  
 1408 17th Street  
 Detroit, Michigan 48216  
**studiozONE : DETROIT**  
 architectural | urban | DESIGN  
 interior |  
 350 Madison Avenue  
 4th Floor  
 Detroit, Michigan 48226  
 313.549.2790 [p]  
 jpb@warehouse.com

Project Number: 2023-11  
 Sheet Title:  
**PROPOSED SITE PLAN**

Sheet Number:  
**A2.10**  
 © 2023 studiozONE, llc

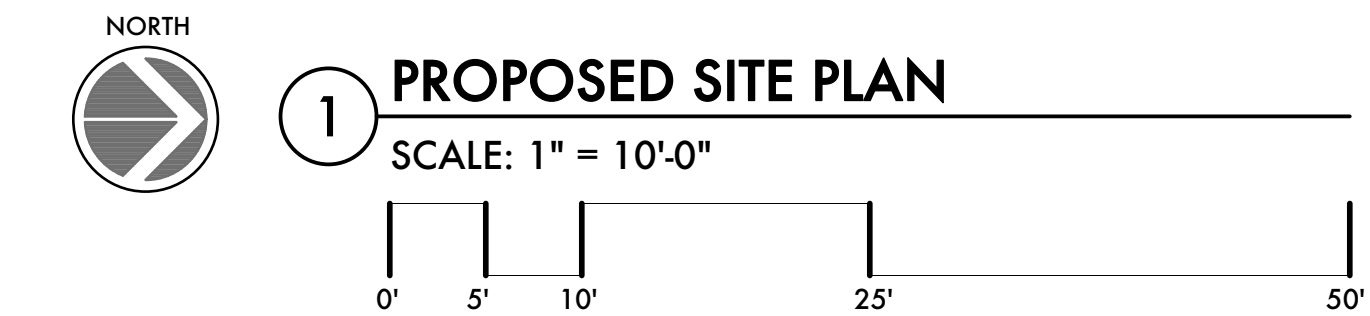

**1 PROPOSED SITE PLAN**  
 SCALE: 1" = 10'-0"